


**131 SERIES SLIDING WINDOW (48mm FRAME)
CONCRETE BLOCK CONSTRUCTION - HARD FIX METHOD**


1 of 2

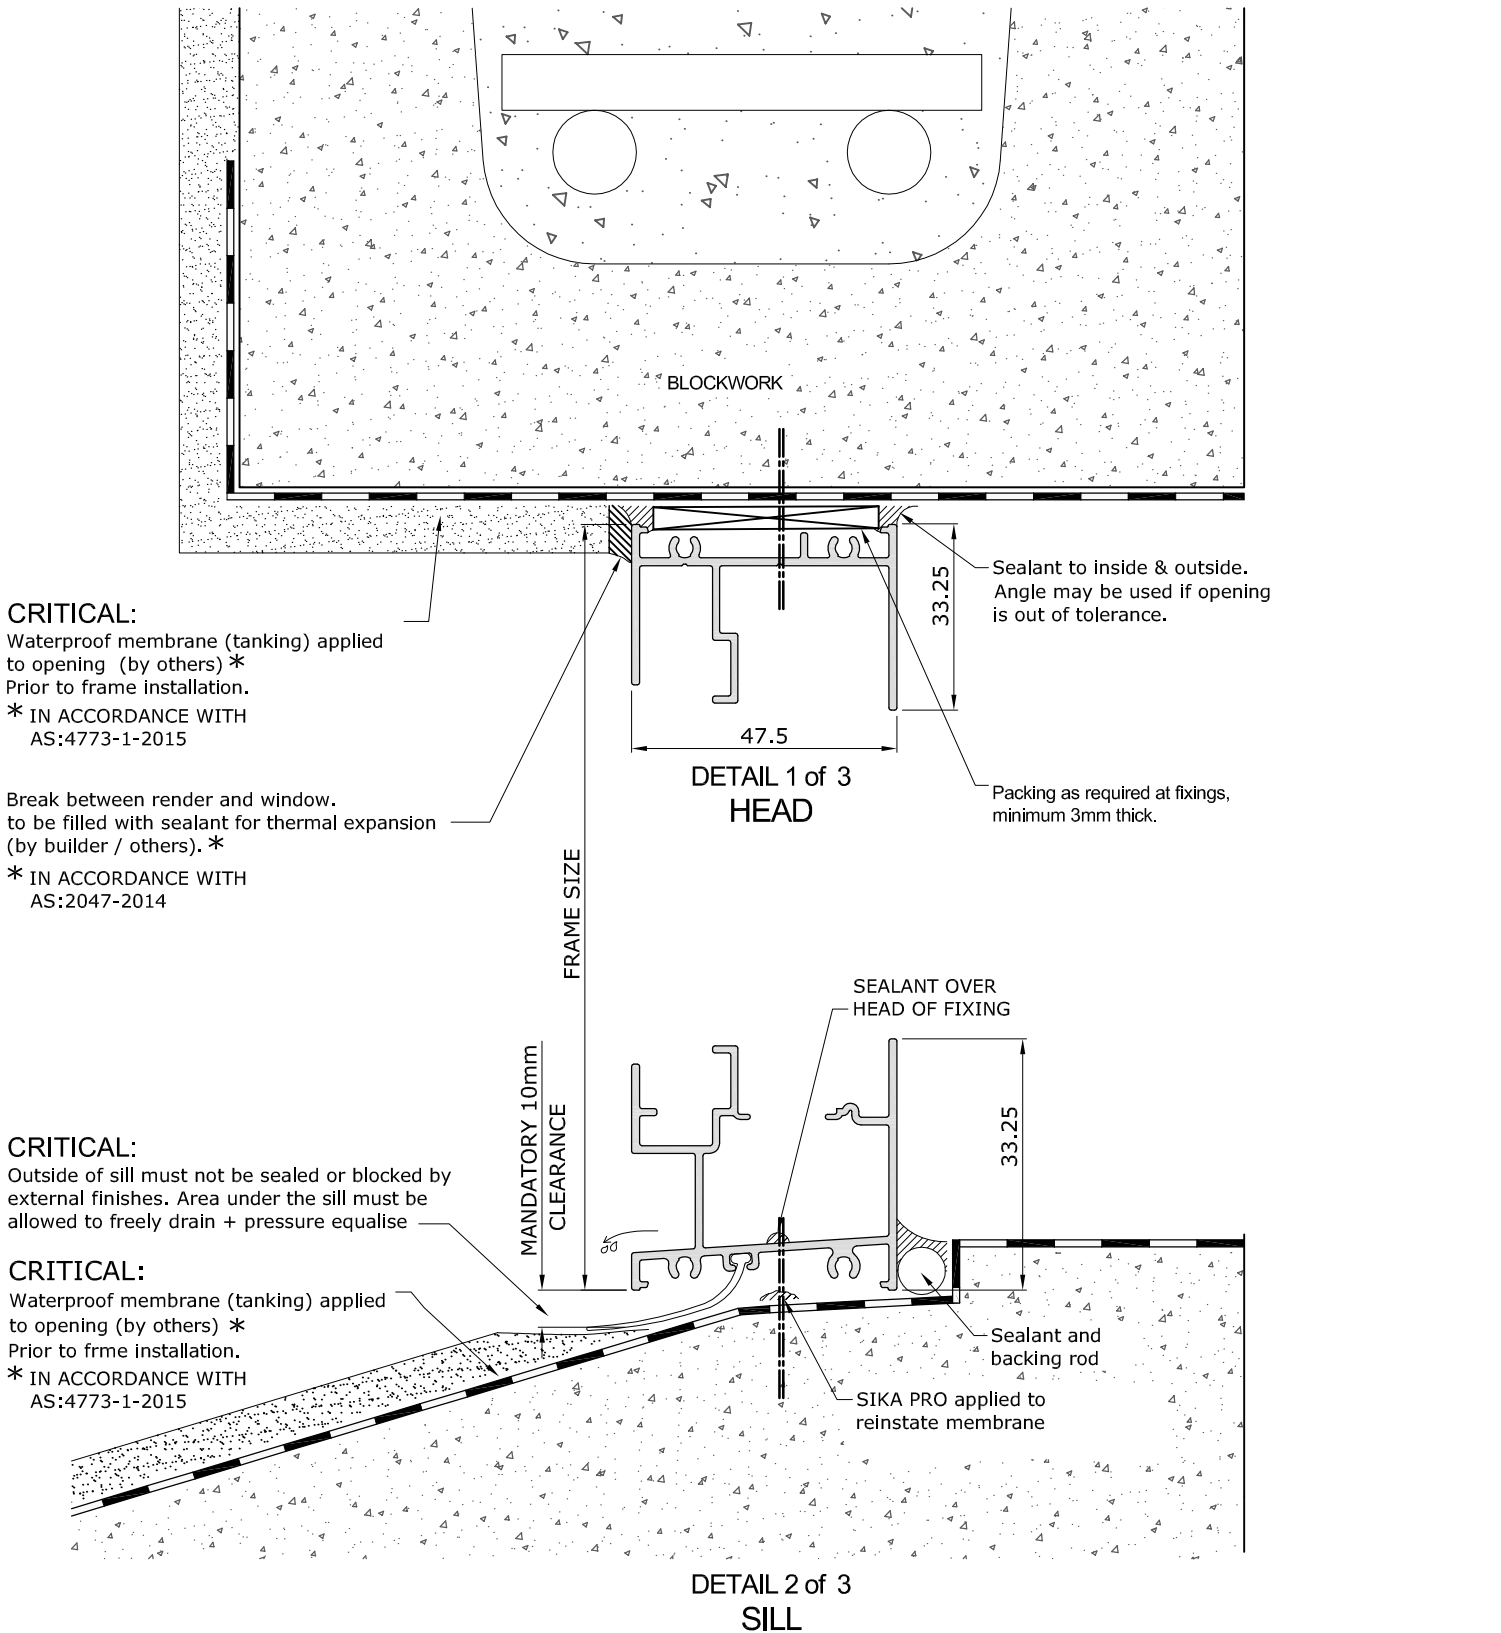

- ▷ Fixings shown are for illustration purposes only. All fixings to be assessed by a G.James Engineer to suit the design criteria of the project.
- ▷ Sill must be level side-to-side, front-to-back, and supported at fixing points.

131 SERIES SLIDING WINDOW (48mm FRAME)
CONCRETE BLOCK CONSTRUCTION - HARD FIX METHOD

2 of 2

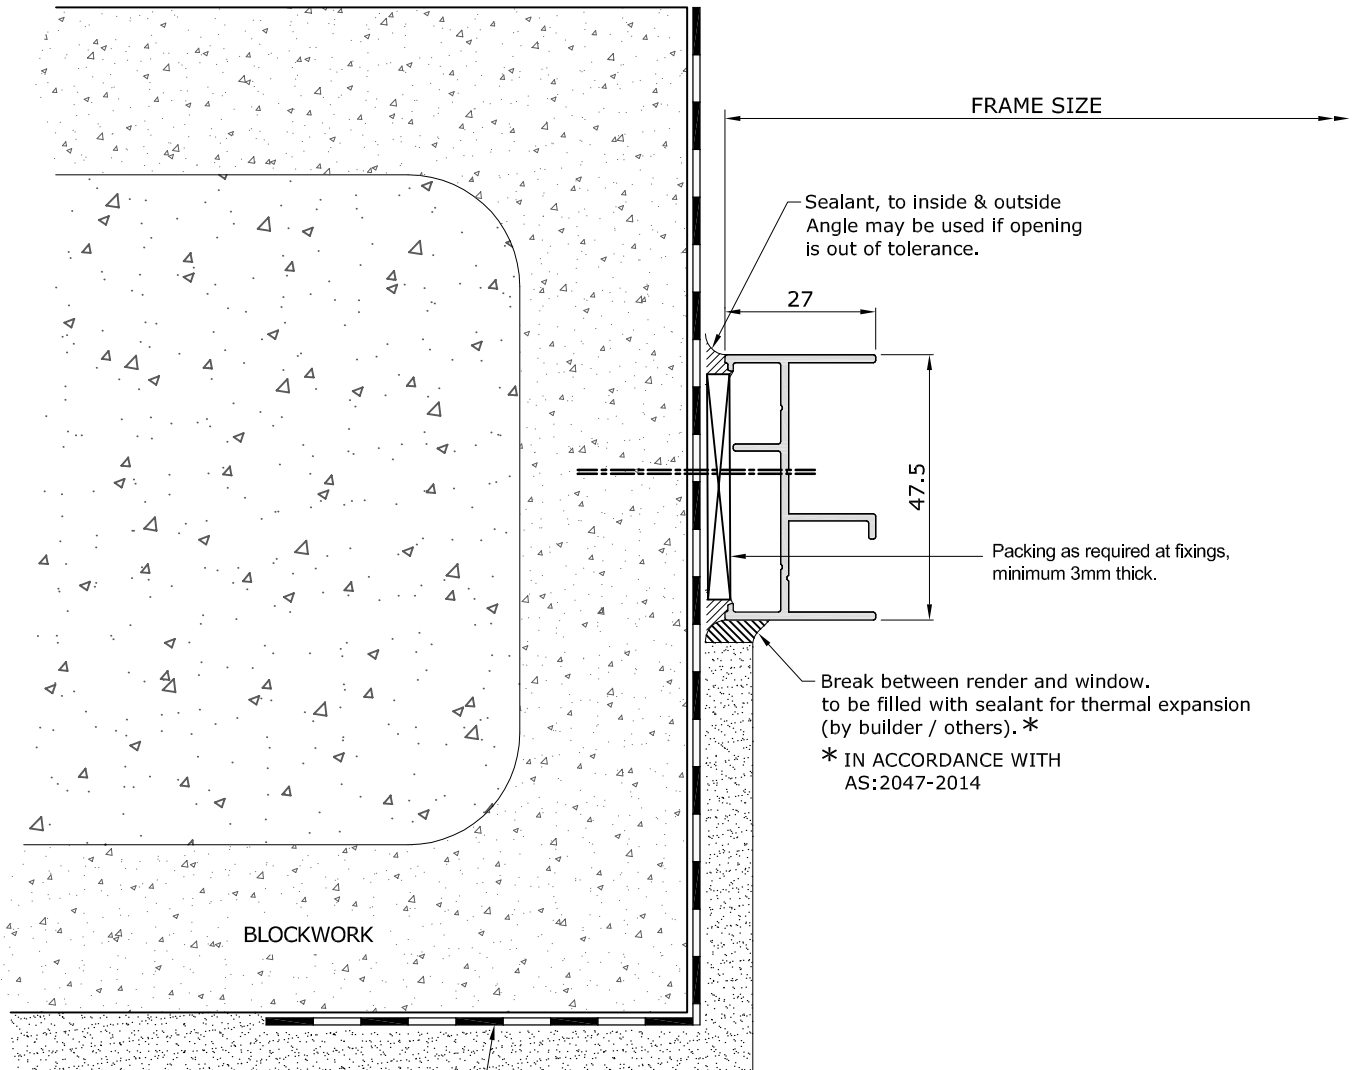

CRITICAL:
Waterproof membrane (tanking) applied
to opening (by others) *
Prior to frame installation.
* IN ACCORDANCE WITH
AS:4773-1-2015

DETAIL 3 of 3
JAMB

▷ Fixings shown are for illustration purposes only. All fixings to be assessed by a G.James Engineer to suit the design criteria of the project.