


**WEATHER BOARD CLAD WALL CONSTRUCTIONS - 102mm FRAMED PRODUCTS
HEAD / JAMB SEALING DETAIL**

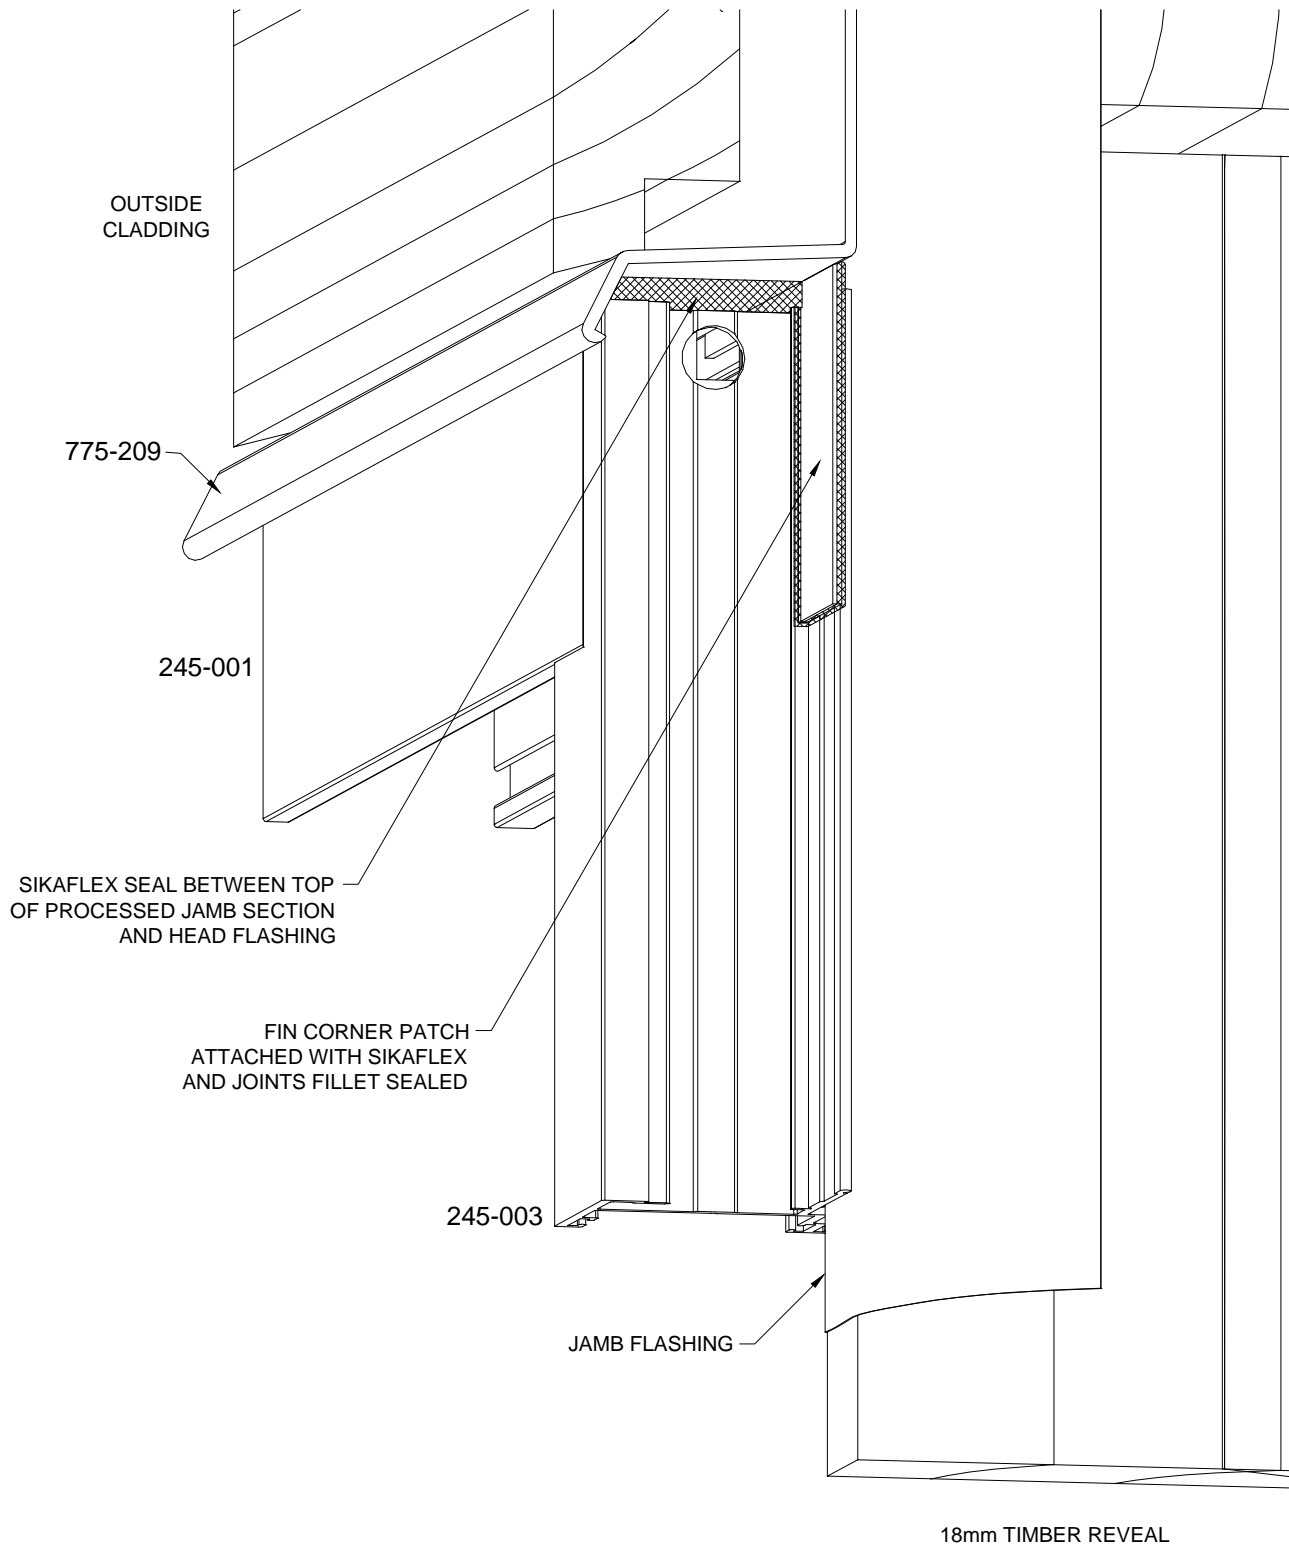

WEATHER BOARD CLAD WALL CONSTRUCTIONS - 102mm FRAMED PRODUCTS

