




CAVITY BRICK CONSTRUCTIONS - 102mm FRAMED PRODUCTS

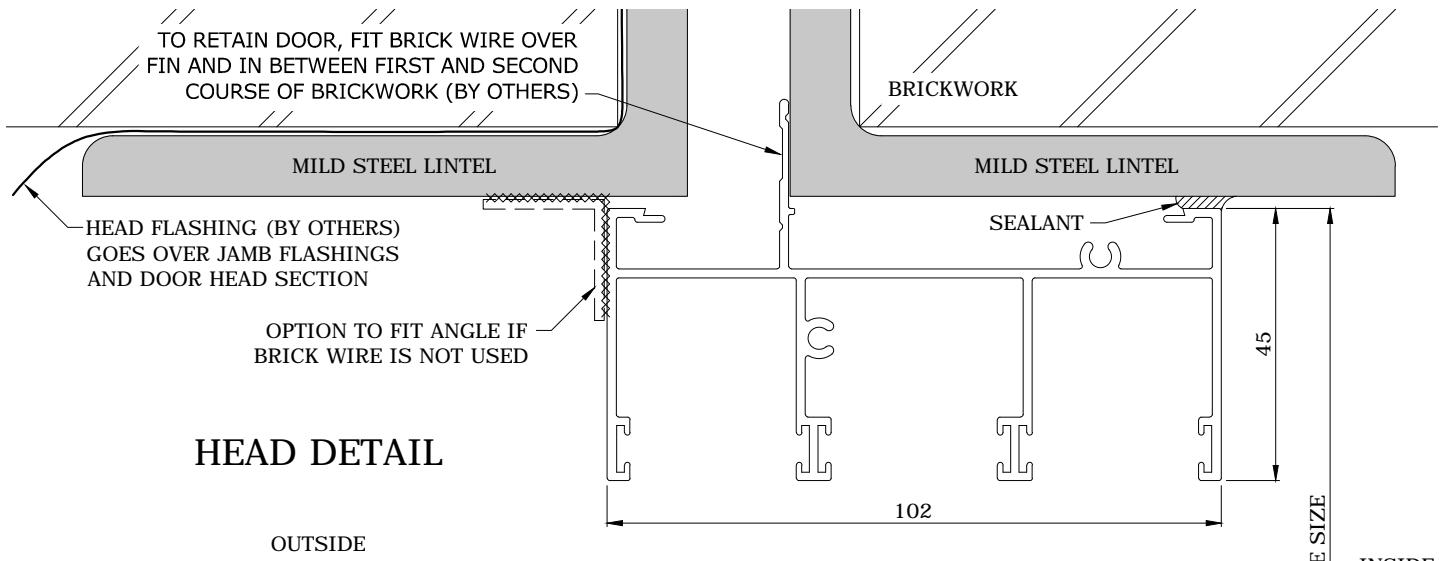

HEAD DETAIL

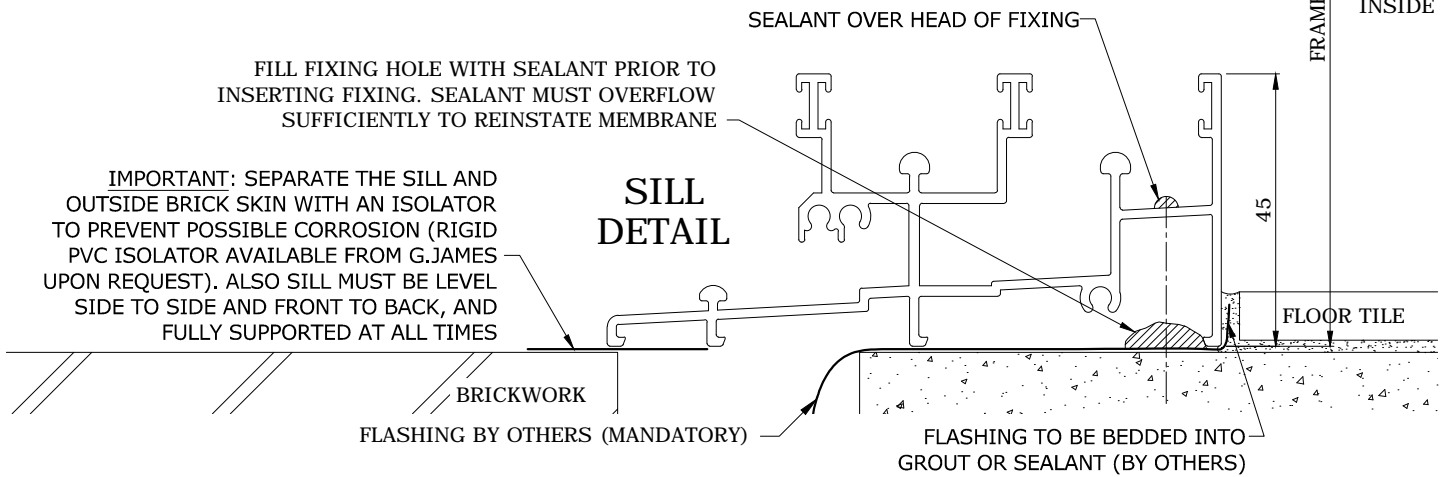

SILL DETAIL

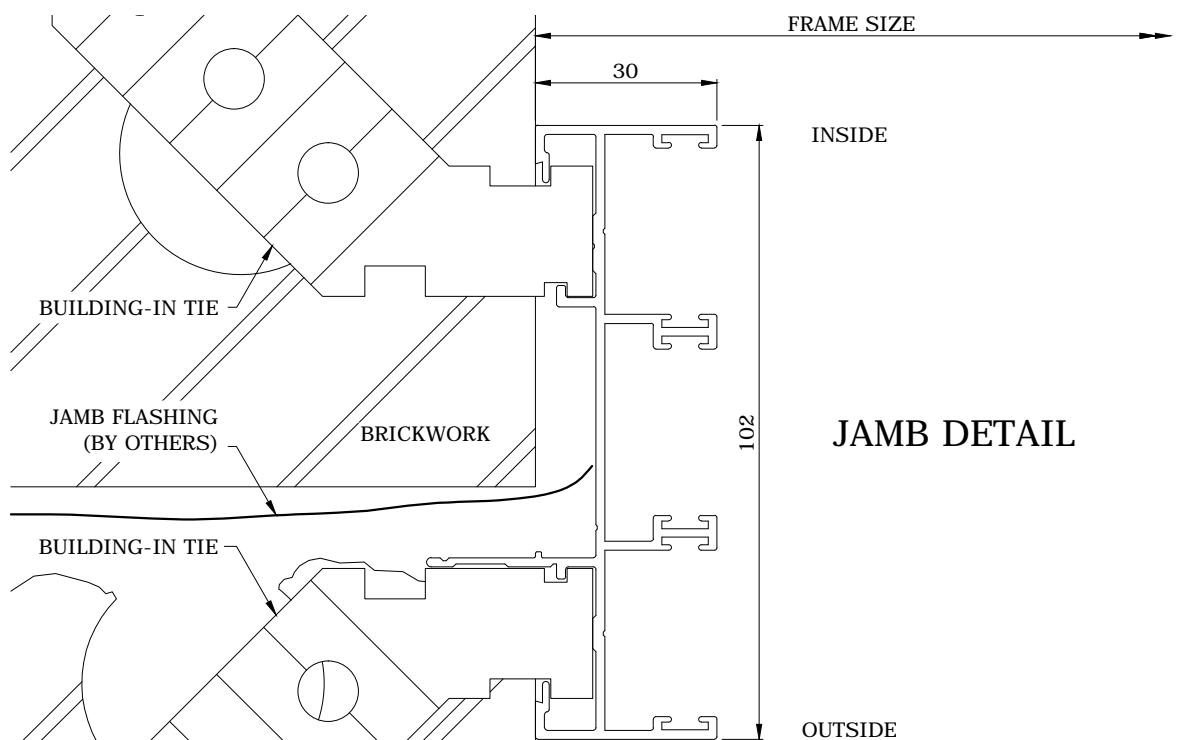

JAMB DETAIL