


**131 SERIES SLIDING WINDOW (48mm FRAME)
WEATHERBOARD**


1 of 2

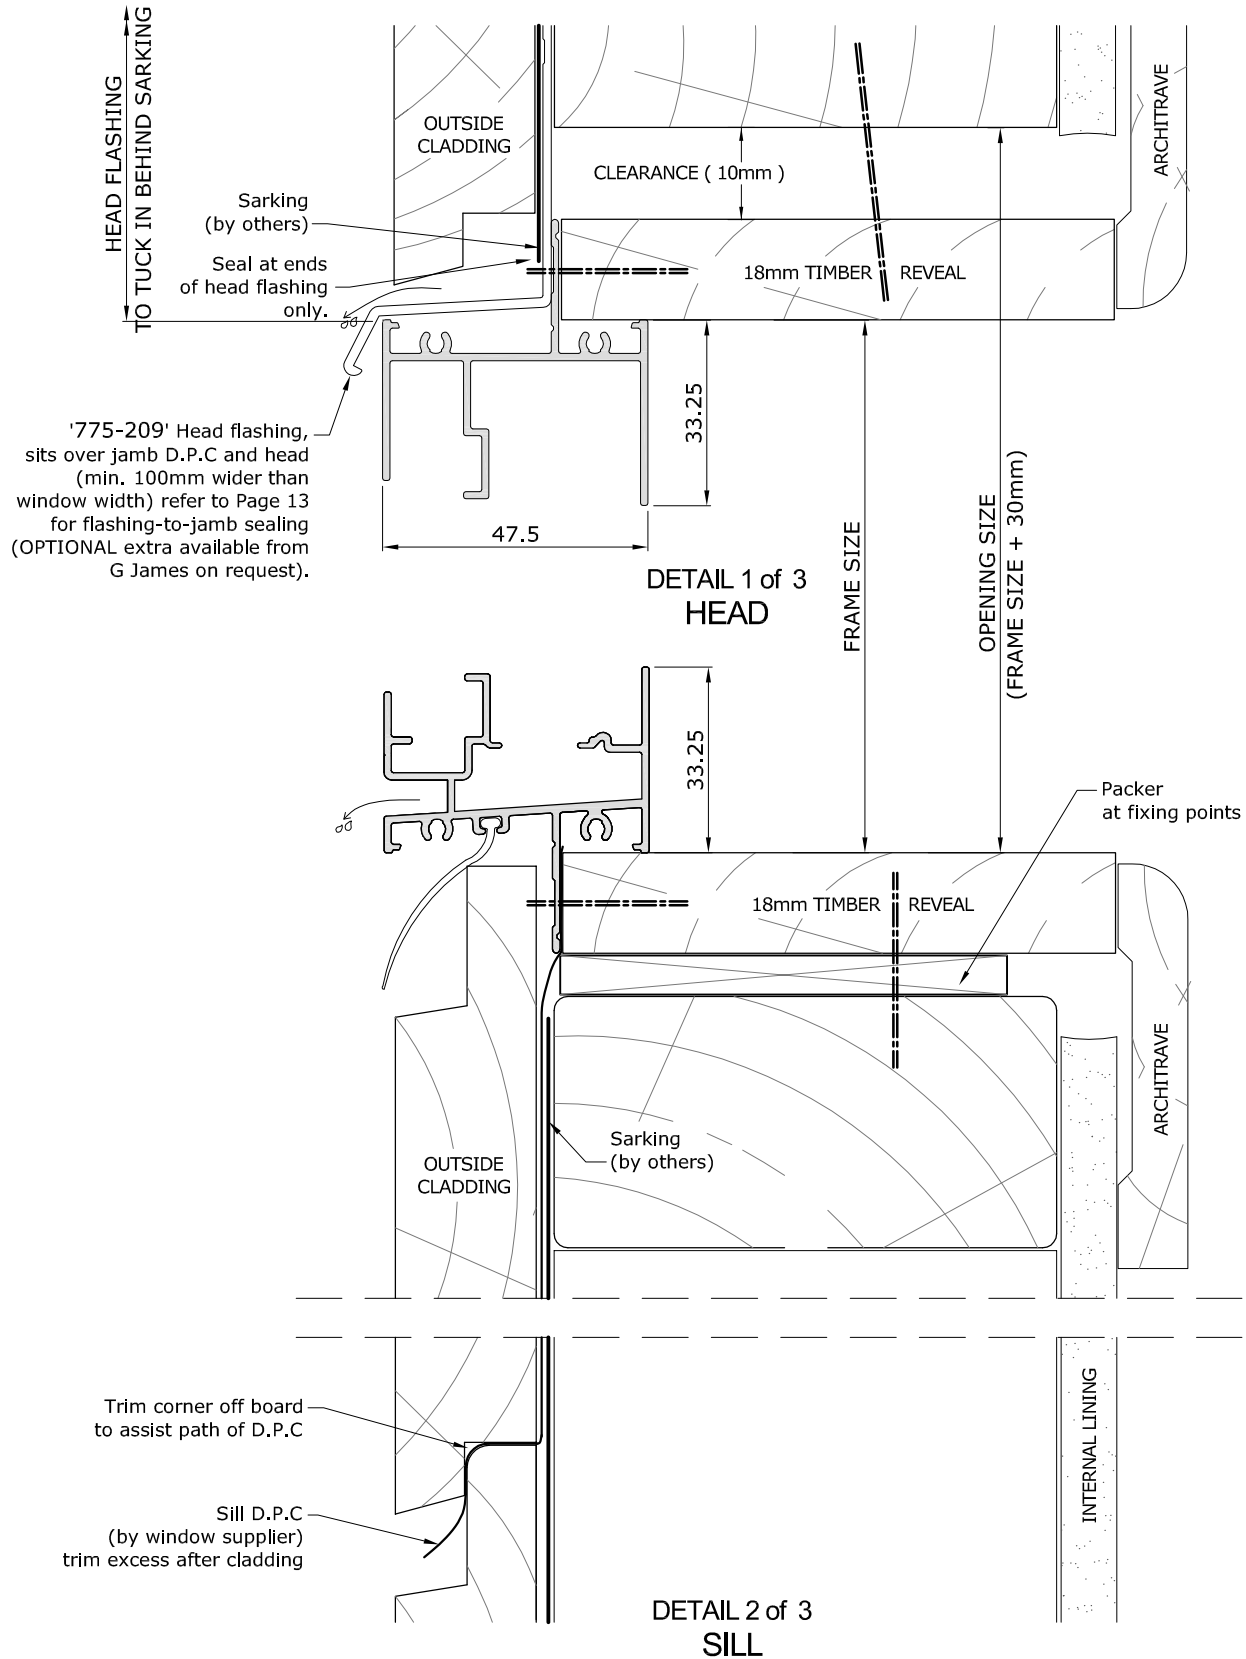

- ▷ Fixings shown are for illustration purposes only. All fixings to be assessed by a G.James Engineer to suit the design criteria of the project.
- ▷ Sill must be level side-to-side, front-to-back, and supported at fixing points.

**131 SERIES SLIDING WINDOW (48mm FRAME)
WEATHERBOARD**

1 of 2

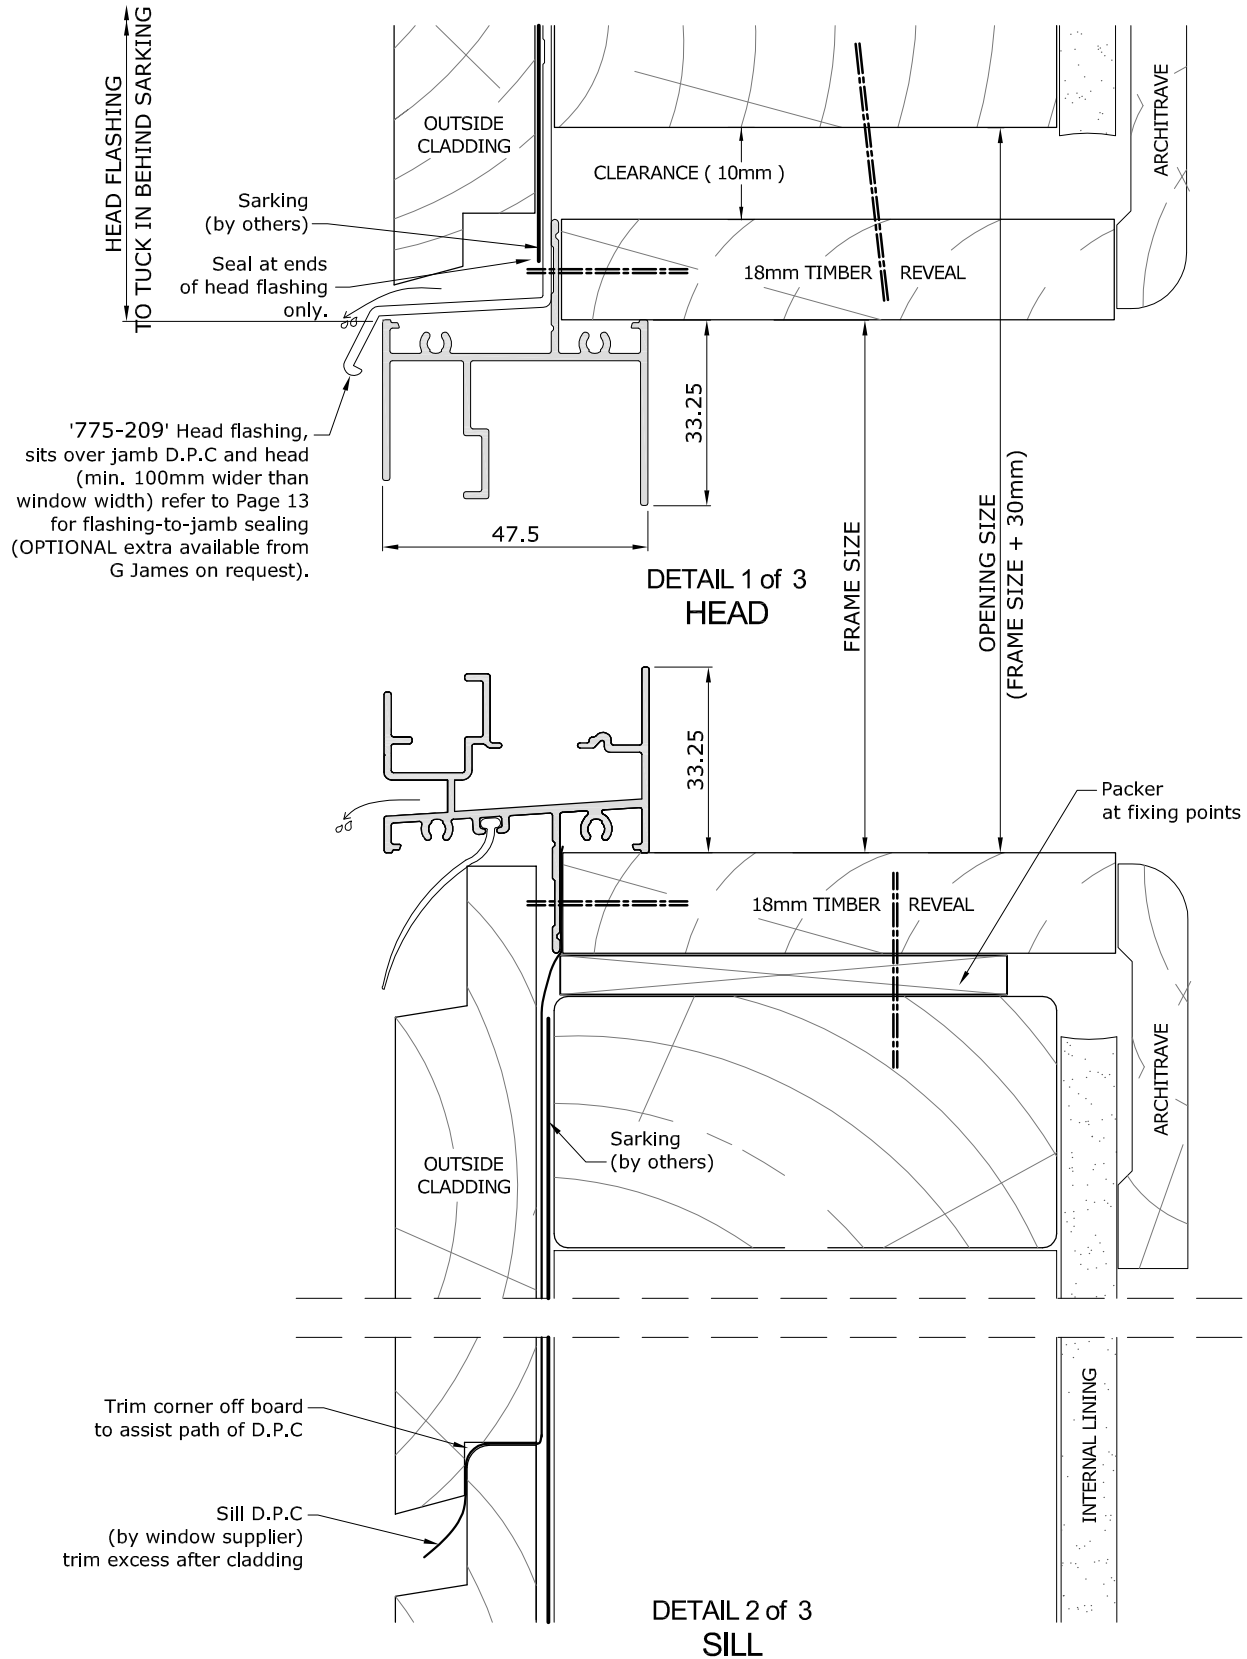

- ▷ Fixings shown are for illustration purposes only. All fixings to be assessed by a G.James Engineer to suit the design criteria of the project.
- ▷ Sill must be level side-to-side, front-to-back, and supported at fixing points.

**131 SERIES SLIDING WINDOW (48mm FRAME)
CLAD WALL CONSTRUCTION - WEATHERBOARD - FLASHING DETAIL**

