




**WEATHER BOARD CLAD WALL CONSTRUCTIONS - 48mm FRAMED PRODUCTS  
HEAD / JAMB SEALING DETAIL**

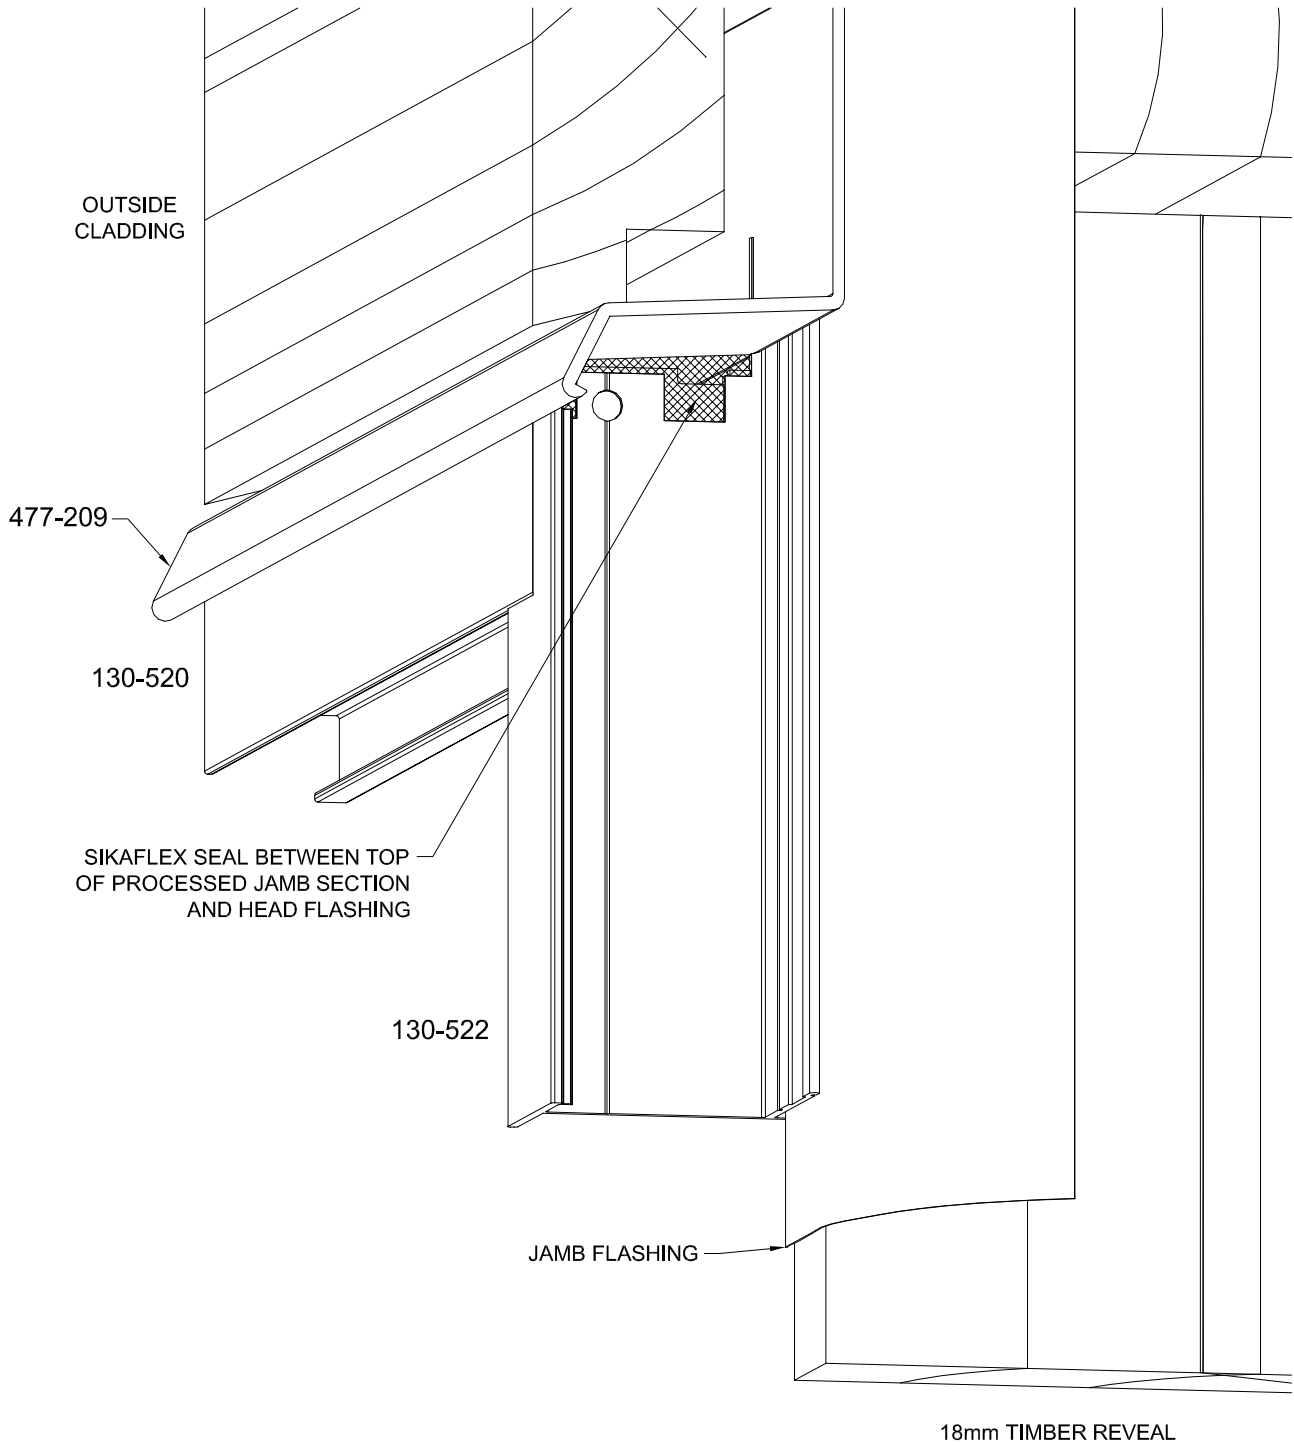


**WEATHER BOARD CLAD WALL CONSTRUCTIONS - 48mm FRAMED PRODUCTS**

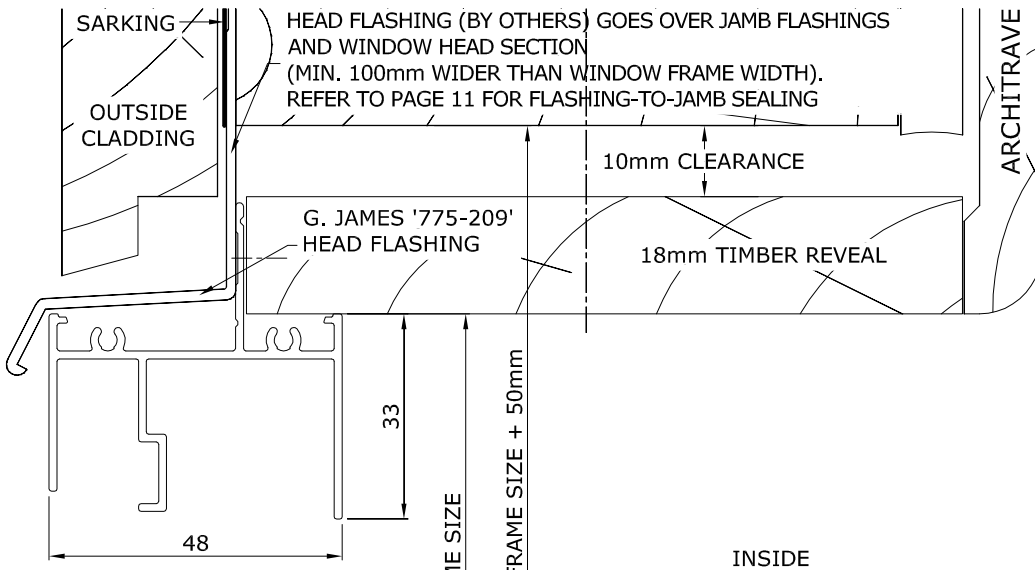

**HEAD DETAIL**

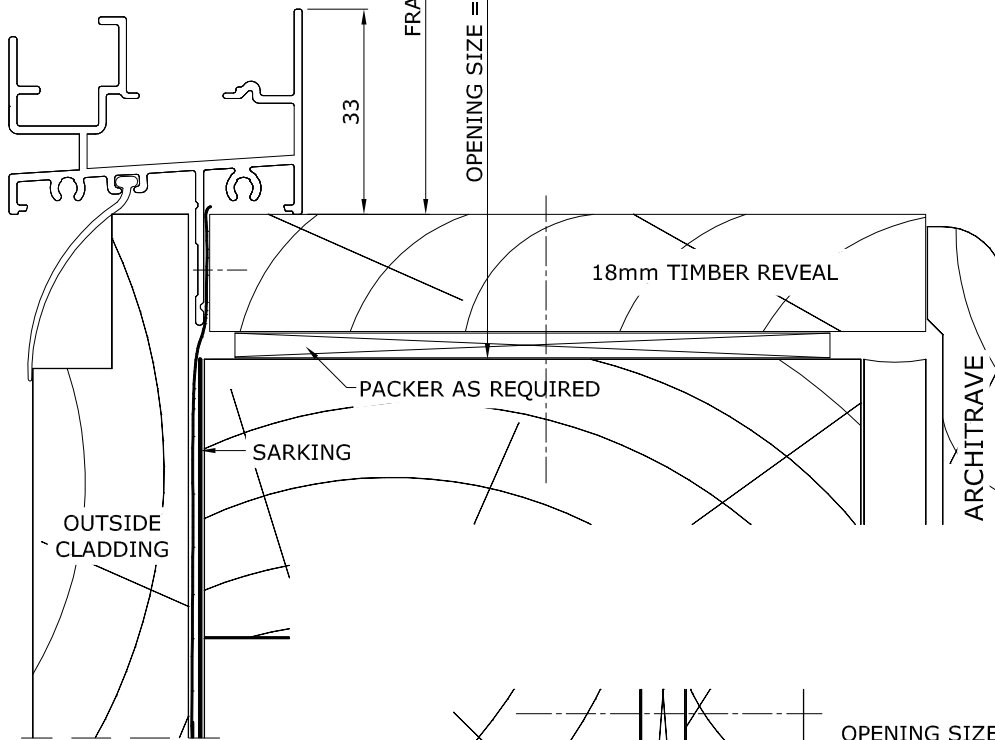

**SILL DETAIL**

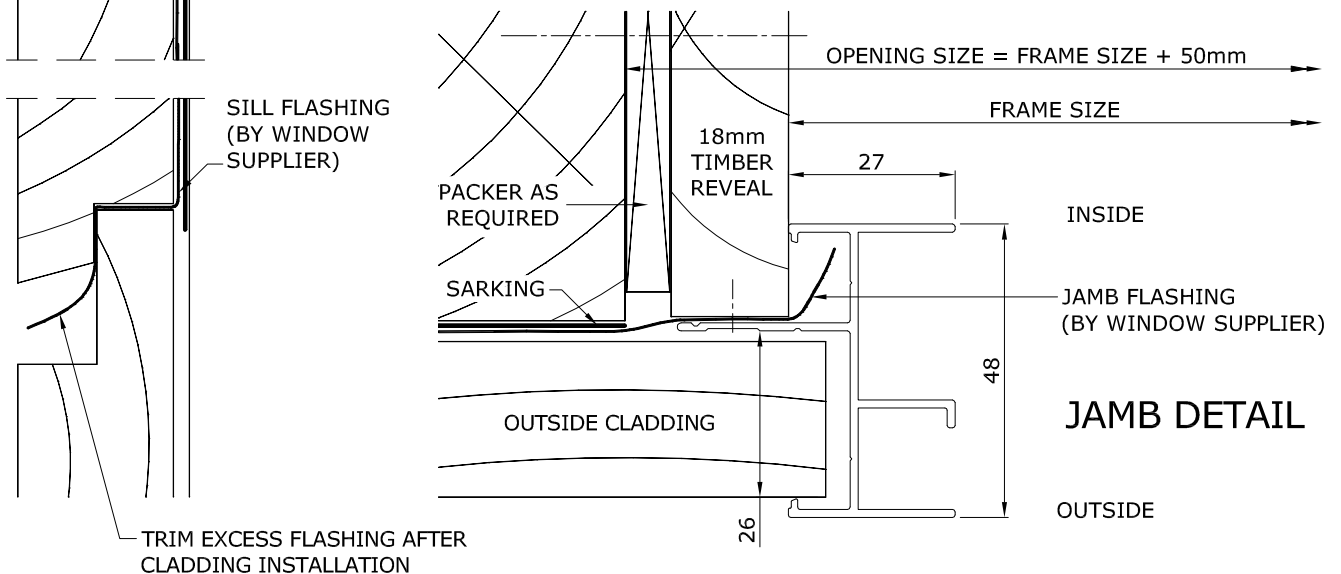

**JAMB DETAIL**