


FIBRE CEMENT CONSTRUCTIONS - 48mm FRAMED PRODUCTS

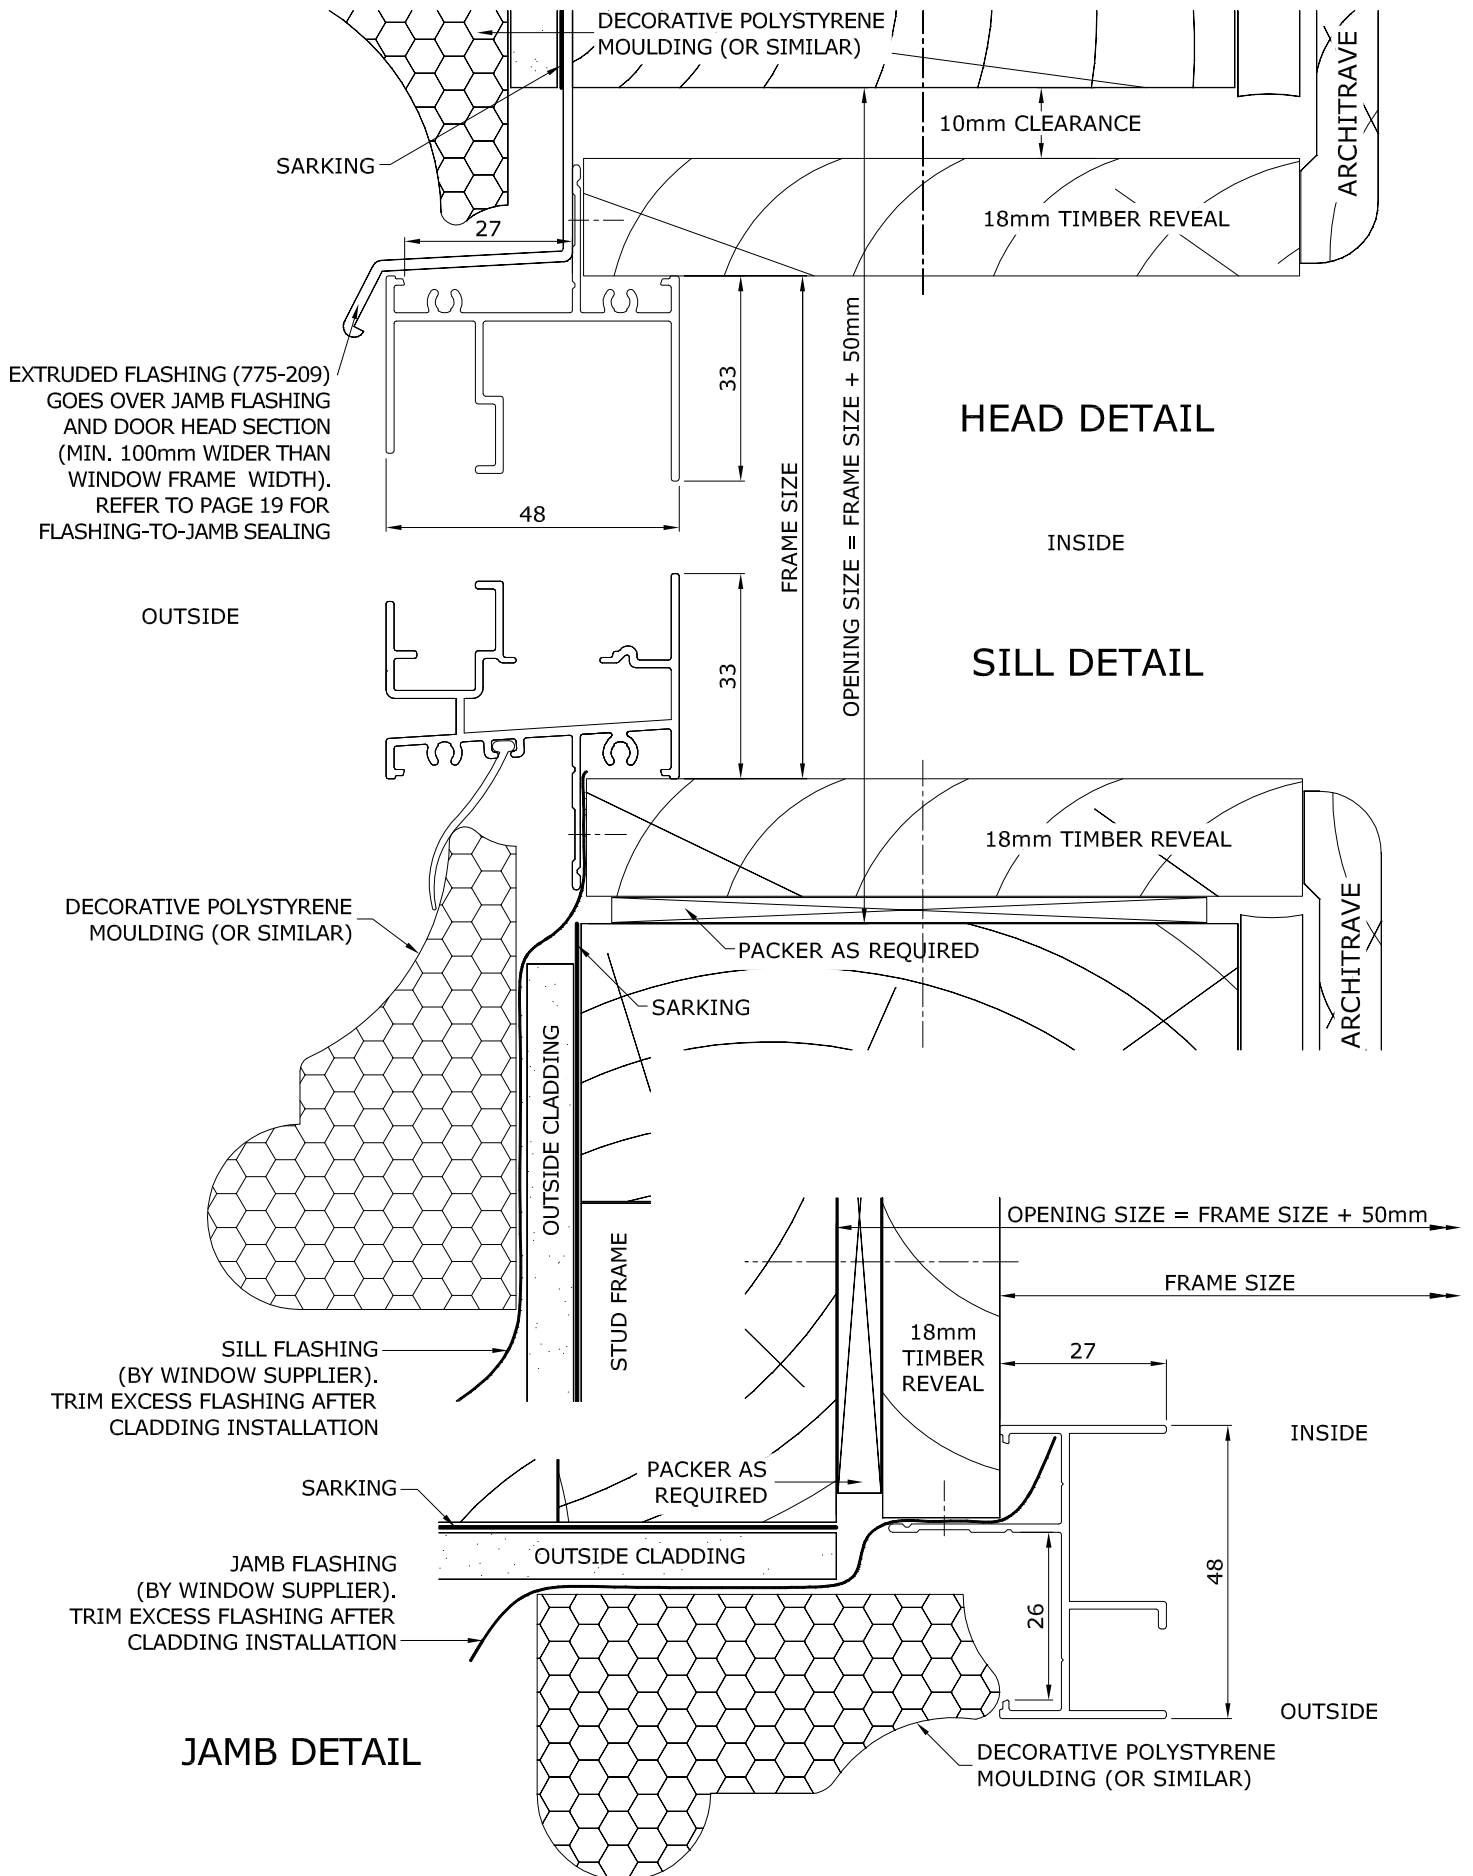

**FIBRE CEMENT CONSTRUCTIONS - 48mm FRAMED PRODUCTS
HEAD / JAMB SEALING DETAIL**

