


**FORMED CONCRETE CONSTRUCTIONS - 65mm FRAMED PRODUCTS
165 SERIES SILL WITH SUB-SILL INSTALLATION**

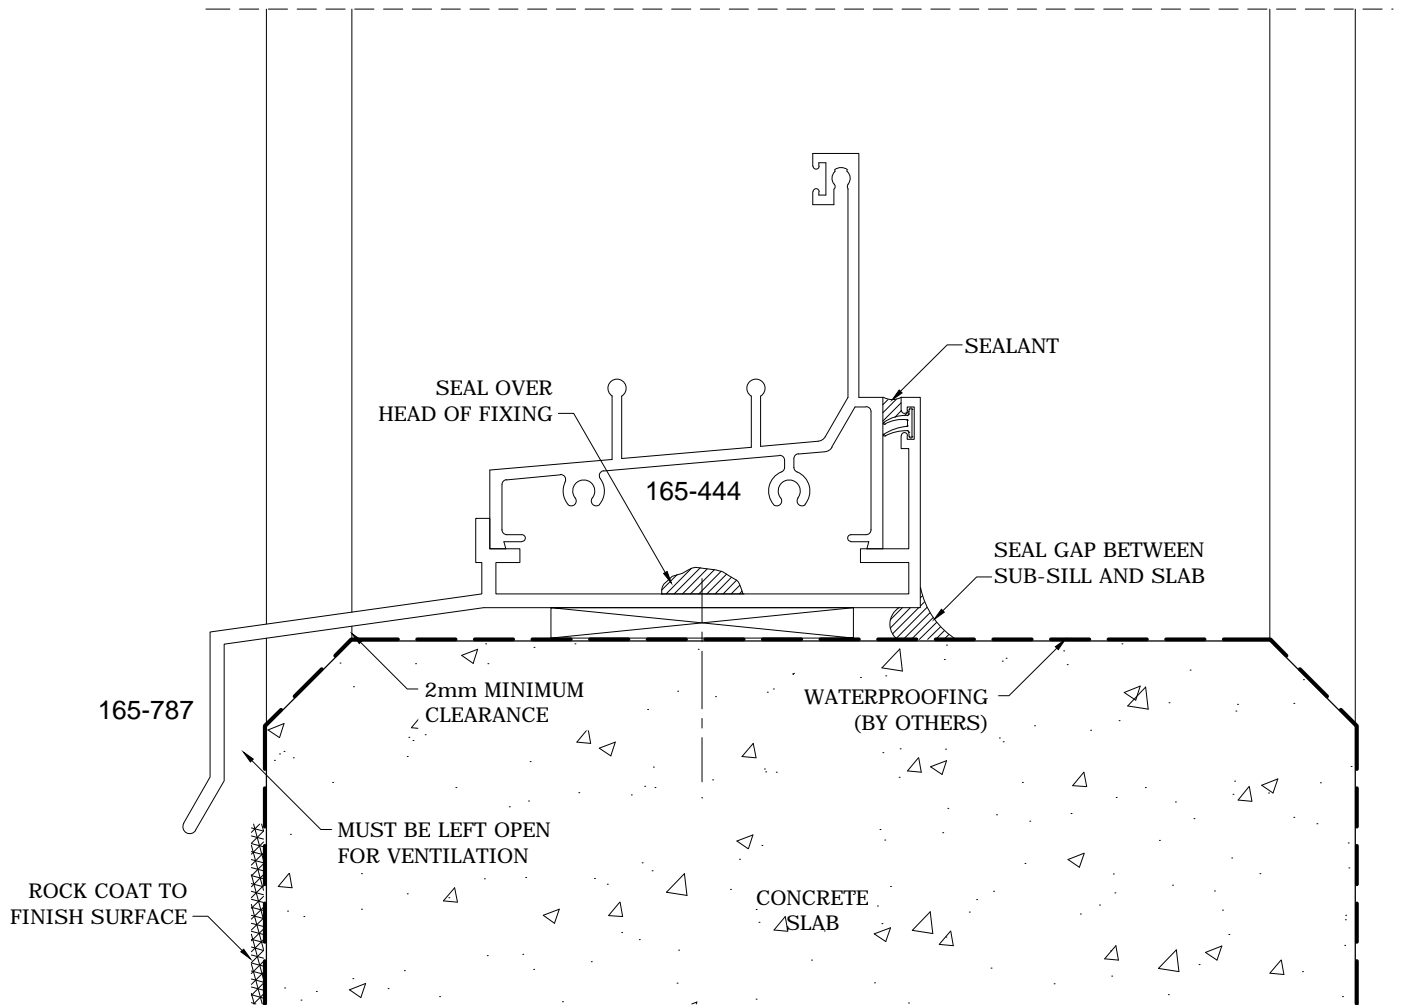

SILL DETAIL