



CAVITY BRICK CONSTRUCTIONS - 245 SERIES 5 TRACK

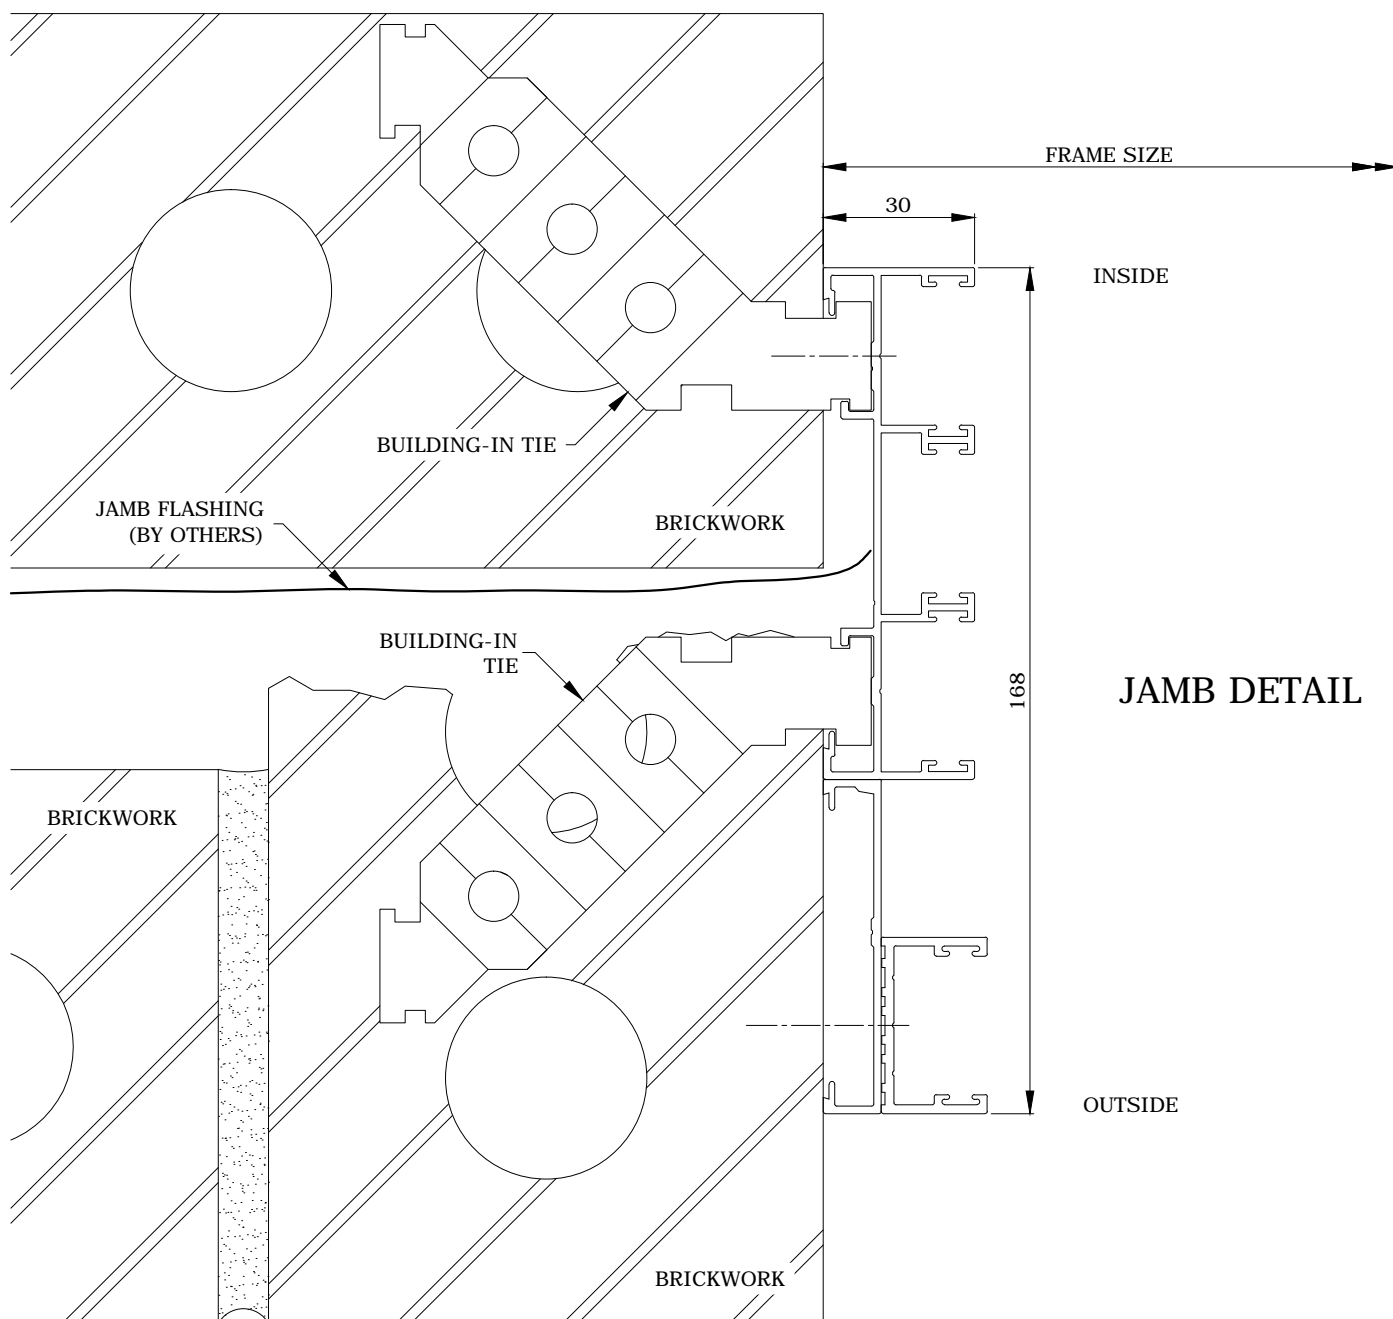


CAVITY BRICK CONSTRUCTIONS - 245 SERIES 5 TRACK

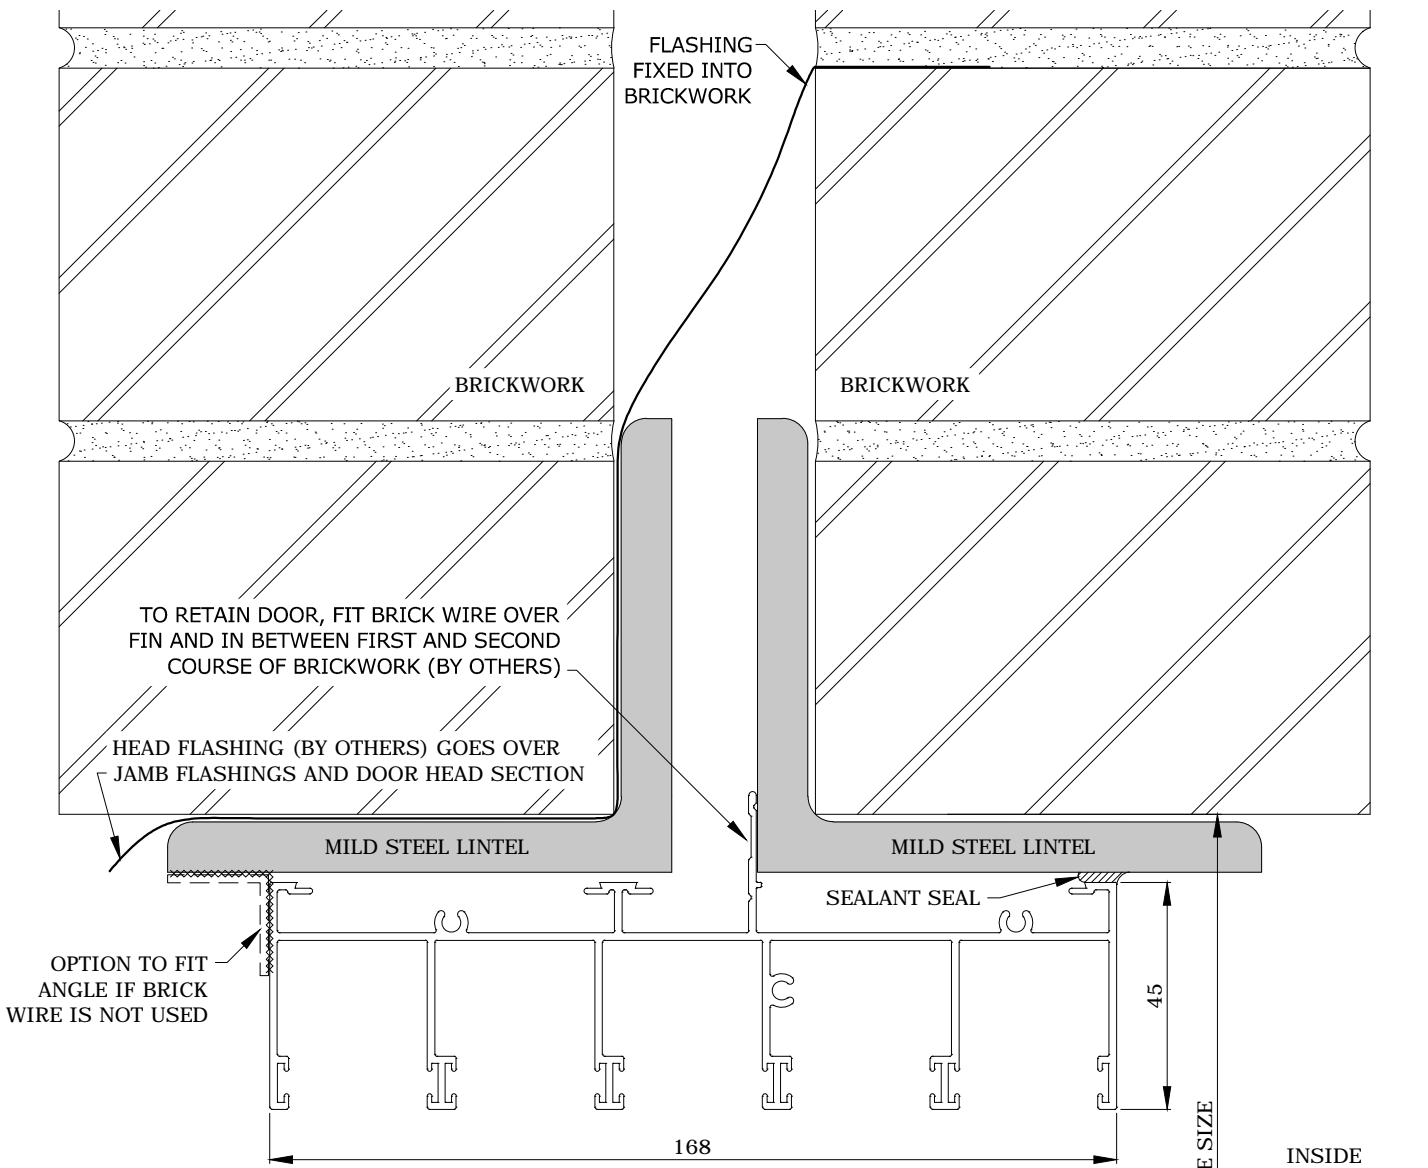

HEAD DETAIL

SEALANT OVER HEAD OF FIXING

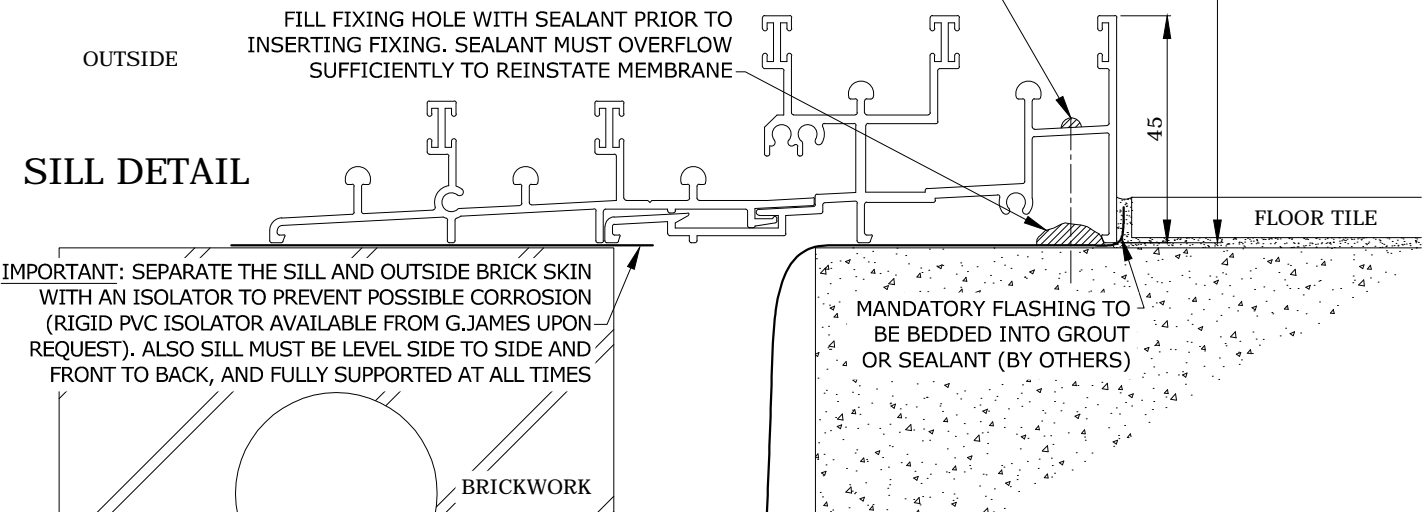

SILL DETAIL