




BRICK VENEER CONSTRUCTIONS - 245 SERIES 5 TRACK

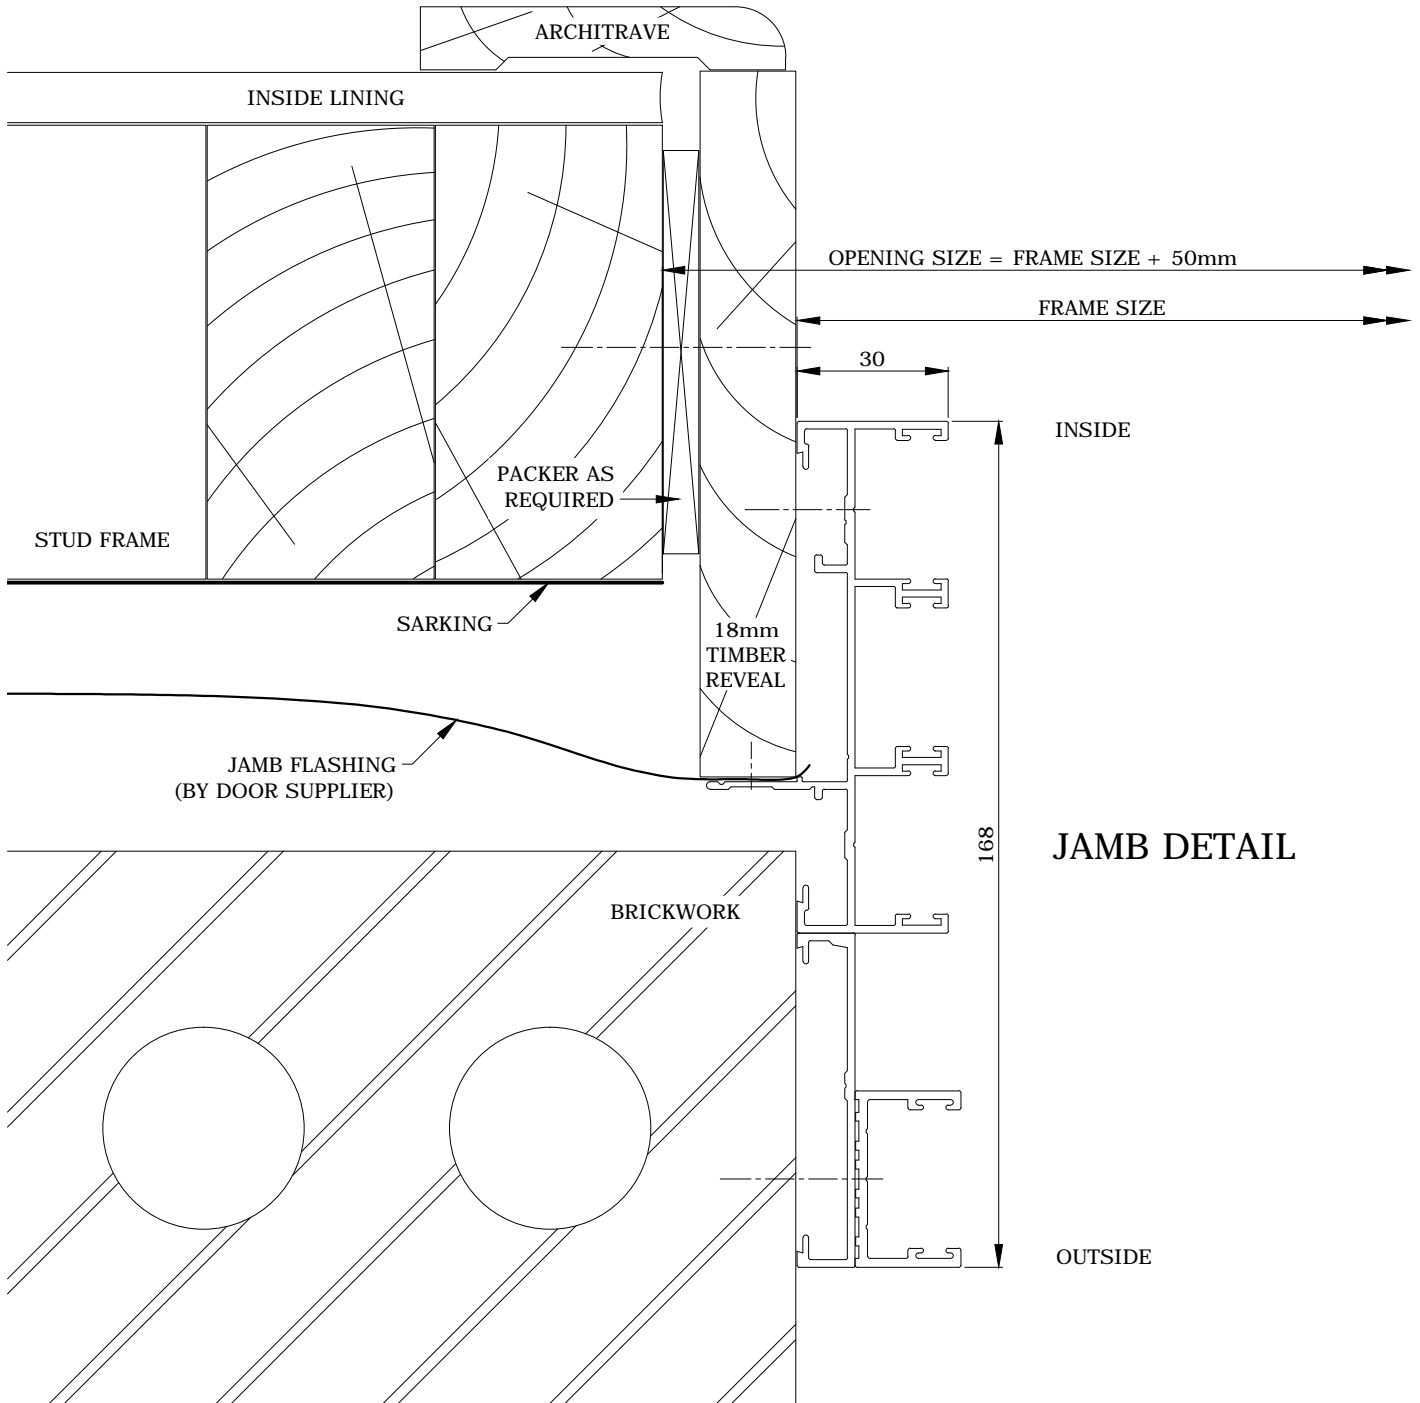

BRICK VENEER CONSTRUCTIONS - 245 SERIES 5 TRACK

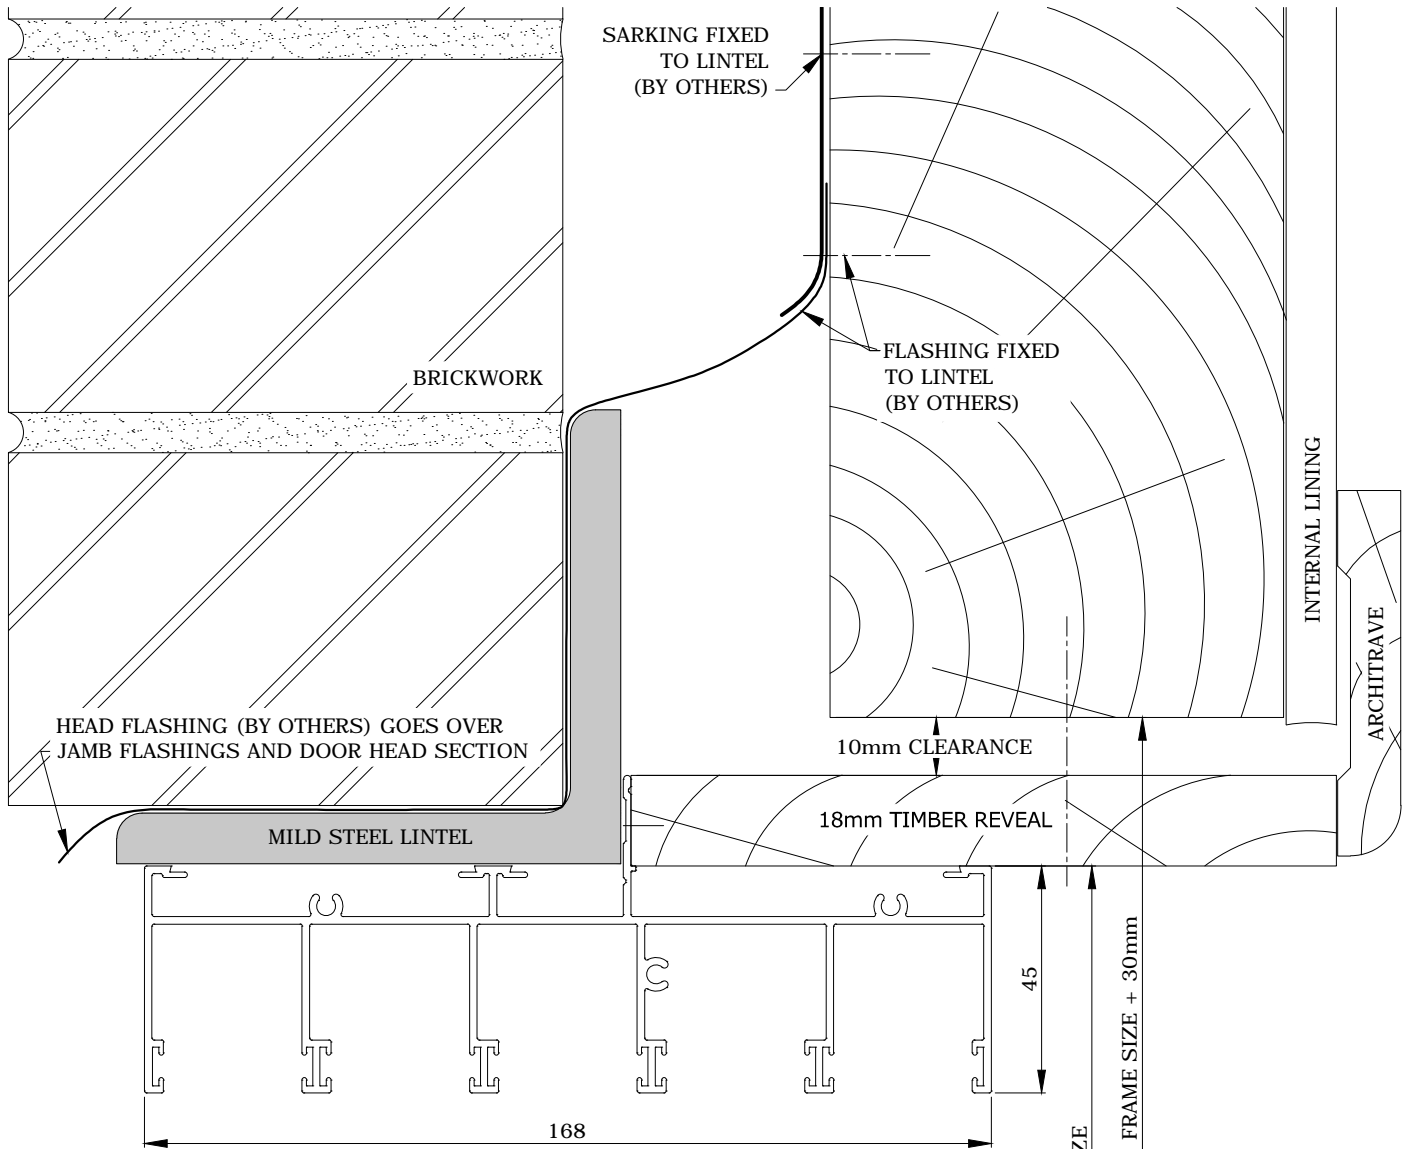

HEAD DETAIL

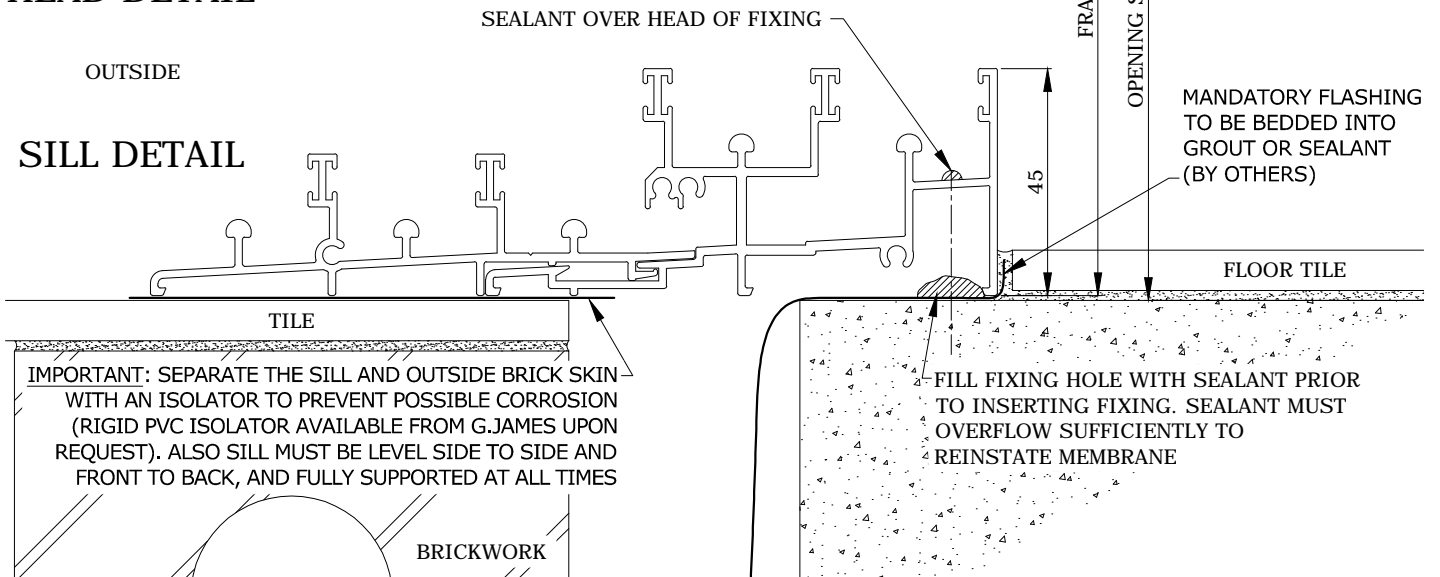

SILL DETAIL