


**FIBRE CEMENT CONSTRUCTIONS - 102mm FRAMED PRODUCTS
HEAD / JAMB SEALING DETAIL**

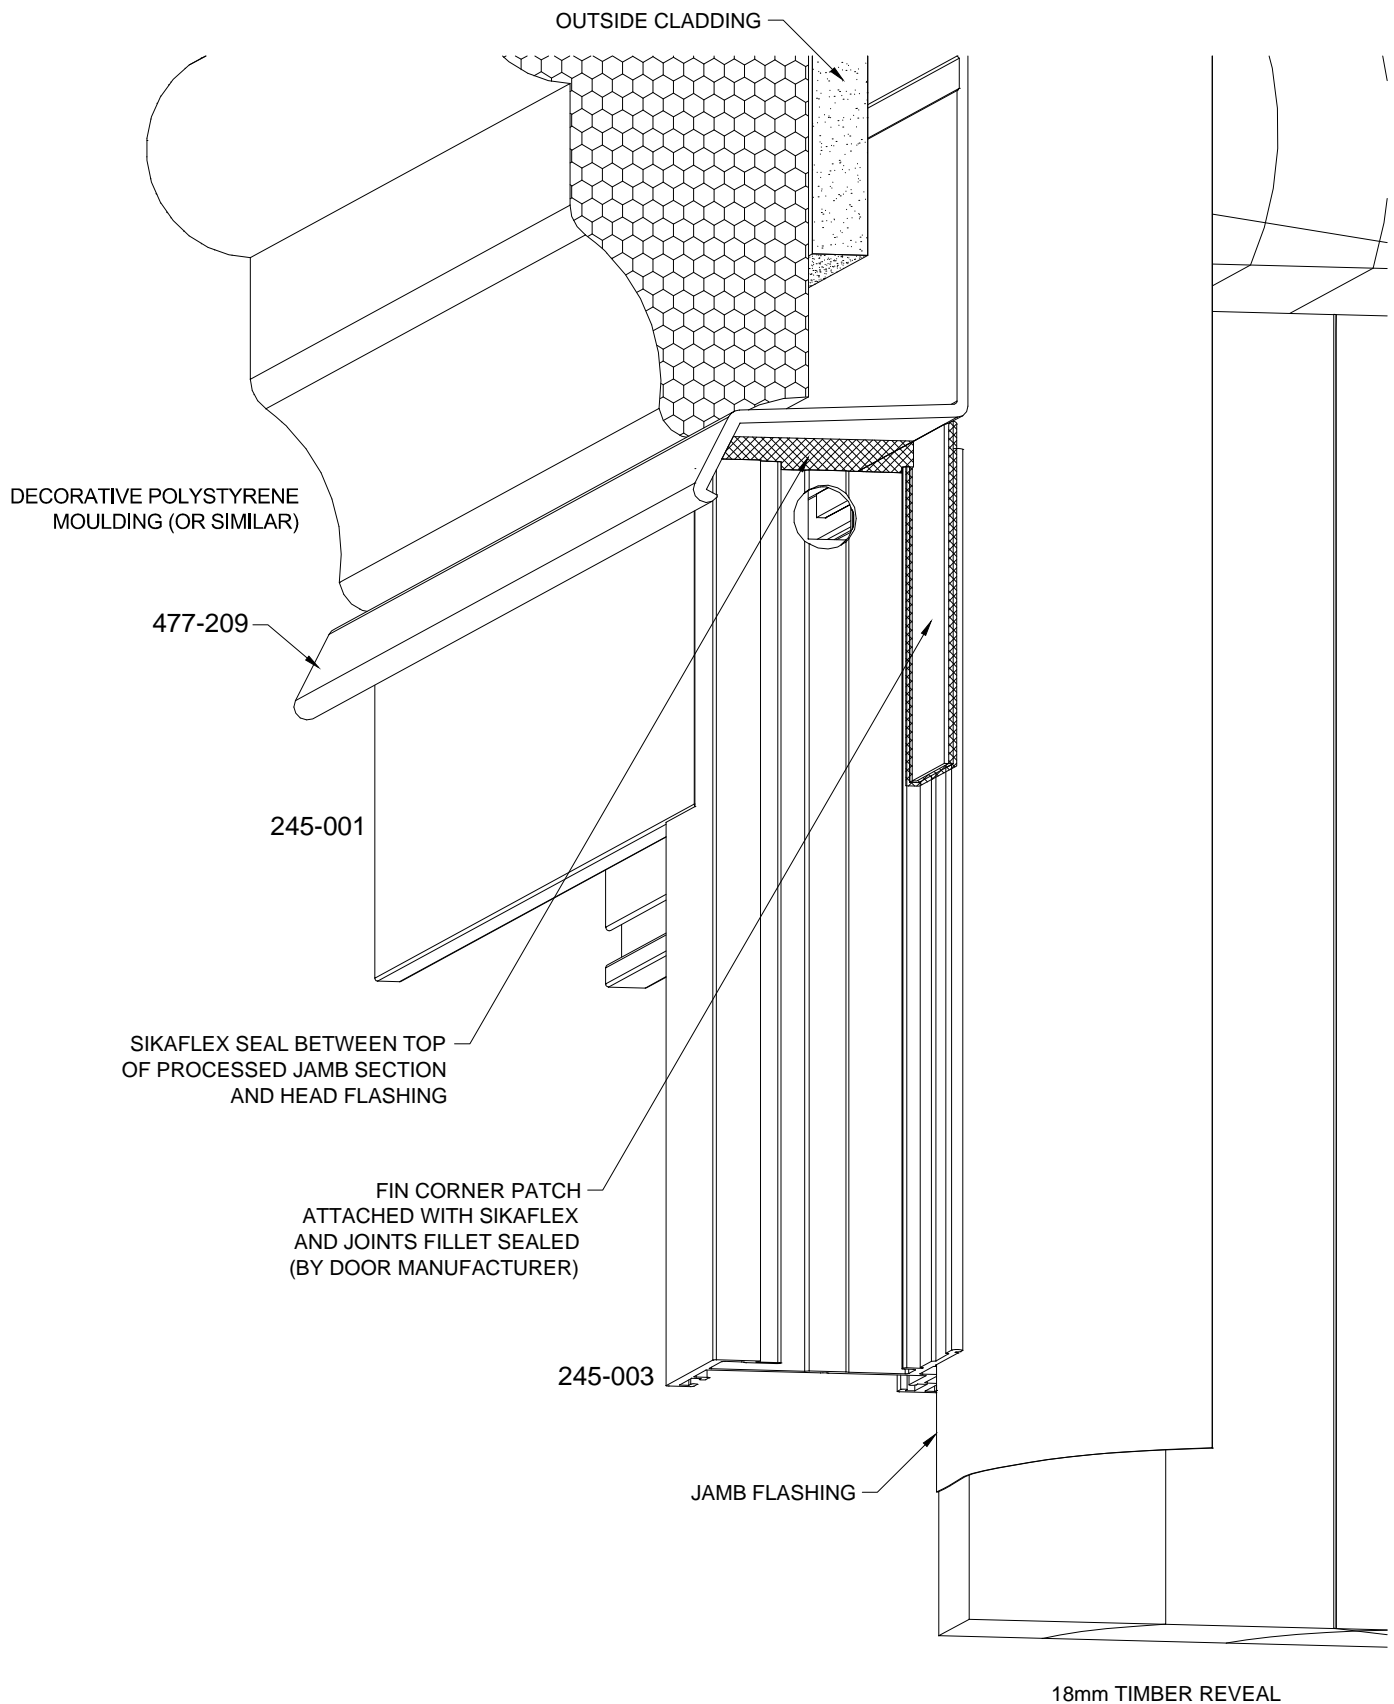

FIBRE CEMENT CONSTRUCTIONS - 102mm FRAMED PRODUCTS

